

10-21-97  
Intro  
5-C CA-2

DEPARTMENT: Public Works

By: Michael Edwards

Phone: 966-5356

RECOMMENDED ACTION AND JUSTIFICATION:

(Policy Item: Yes \_\_\_ No X)

Waive first reading and introduce an Ordinance amending Section 10.08.020 establishing a no parking zone on Merced Street as described below:

The no parking zone will start on Merced Street, beginning at the intersection of the northwesterly line of Water Street with the northerly line of Merced Street; thence westerly along the northerly line of Merced Street, a distance of one hundred (100) feet.

Public Works staff received a request from Blaine Shultz, County Fire Chief to formally establish a no parking area at the above location to alleviate the problem of emergency fire equipment having difficulty exiting the fire house due to parked vehicles.

Public Works staff conducted a survey of the area to determine if a problem did exist. It was determined that Merced Street is narrow and if vehicles were parked along the northerly edge of the roadway, fire equipment would have difficulty exiting the fire station, slowing emergency response.

BACKGROUND AND HISTORY OF BOARD ACTIONS:

The Board has approved similar no parking zones in the past.

LIST ALTERNATIVES AND CONSEQUENCES OF NEGATIVE ACTION:

No action; parking will remain uncontrolled at this location.

COSTS: ( x ) Not Applicable \*

A. Budgeted current FY> \$ \_\_\_\_\_

B. Total anticipated Costs> \$ \_\_\_\_\_

C. Required additional funding> \$ \_\_\_\_\_

D. Internal transfers> \$ \_\_\_\_\_

COSTS: ( ) 4/5th Vote Required

A. Unanticipated revenues> \$ \_\_\_\_\_

B. Reserve for contingencies> \$ \_\_\_\_\_

C. Source description: > \_\_\_\_\_

Balance in Reserve Contingencies, If Approved:  
\$ \_\_\_\_\_

SPECIAL INSTRUCTIONS:

List the attachments and number the pages consecutively:

- 1. Proposed Ordinance (2pgs)
- 2. Request for Service
- 3. Map of Signing Layout
- 4. \_\_\_\_\_
- 5. \_\_\_\_\_
- 6. \_\_\_\_\_

CLERK'S USE ONLY

Res. No.: \_\_\_\_\_ Ord. No.: 927

Vote - Ayes: 4 Noes: \_\_\_\_\_

Absent: Rilly Abstained: \_\_\_\_\_

Approved  Denied

Minute Order Attached  No Action Necessary

The foregoing instrument is a correct copy of the original on file in this office

Date: \_\_\_\_\_

ATTEST: \_\_\_\_\_

MARGIE WILLIAMS, Clerk of the Board

By: \_\_\_\_\_

ADMINISTRATIVE OFFICER'S RECOMMENDATION:

This item on agenda as:

- Recommended
- Not Recommended
- For Policy Determination
- Submitted for Comment
- Returned for Further Action

Comment: \_\_\_\_\_

C.A.O. JH / [Signature]

**AN ORDINANCE AMENDING SECTION 10.08.020  
ENTITLED "STOPPING, PARKING, OR STANDING PROHIBITED WHERE"  
OF CHAPTER 10.08 ENTITLED "STOPPING, STANDING AND PARKING"  
OF TITLE 10 "VEHICLES AND TRAFFIC"**

**WHEREAS**, Section 22507 of the State Vehicle Code requires a County Ordinance to prohibit or restrict the stopping, standing, or parking of vehicles, including, but not limited to, vehicles which are six feet or more in height (including any load thereon) within 100 feet of any intersection, on certain streets or highways, or portions thereof, during all or certain hours of the day.

**WHEREAS**, the Board of Supervisors desires to establish a consistent policy with the implementation of this Ordinance amendment;

**NOW THEREFORE, THE BOARD OF SUPERVISORS OF MARIPOSA COUNTY**, a political subdivision of the State of California, does ordain as follows:

**SECTION I:** Section 10.08.020 entitled "Stopping, parking, or standing prohibited where" of Chapter 10.08 entitled "Stopping, Standing and Parking" shall be amended by adding the following Paragraph M to Section 10.08.020 of the Mariposa County Code of Ordinances:

"On Merced Street, beginning at the intersection of the northwesterly line of Water Street with the northerly line of Merced Street; thence westerly along the northerly line of Merced Street, a distance of one hundred (100) feet."


**SECTION II:** This Ordinance shall become effective thirty (30) days from the date of final passage, pursuant to California Government Code Section 25123.

Ord. No. 927

Page two

**PASSED AND ADOPTED** this 21st day of October, 1997,  
by the Board of Supervisors of Mariposa County by the  
following vote:


AYES:	BALMAIN, STEWART, PARKER, PICKARD
NOES:	NONE
ABSENT:	REILLY
ABSTAINED:	NONE

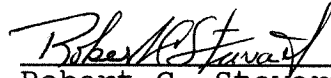  
\_\_\_\_\_  
Robert C. Stewart, Chairman  
Board of Supervisors

ATTEST:

  
\_\_\_\_\_  
MARGIE WILLIAMS  
Clerk of the Board

APPROVED AS TO FORM AND  
LEGAL SUFFICIENCY:

  
\_\_\_\_\_  
JEFFREY E. GREEN  
County Counsel



# MARIPOSA COUNTY REQUEST FOR SERVICE

TO: <u>Roy Briese</u> <u>Traffic Safety Tech</u>	From: <u>Bob Johnson</u> <u>Dep. Dir. / Pds.</u>
APPROVED BY: _____	


REQUEST: Request that Merced street  
acrossed from the Coulterville Fire Station  
be added to the County's resolution  
for "No Parking" per Blum Shultz.

DATE OF REQUEST: 8/25/97

DATE OF DELIVERY OF GOODS AND SERVICES: \_\_\_\_\_

COST: <input type="checkbox"/> Exactly \$ _____	BILLING: <input type="checkbox"/> Warrant Attached
<input type="checkbox"/> Not to Exceed \$ _____	<input type="checkbox"/> Charge Account # _____
<input type="checkbox"/> No Billable cost	

Approved By: _____	PROPOSED NO PARKING ZONE	Date: 09/09/97
Drawn By: Briese	County of Mariposa Department of Public Works	Dwg. No. 7000-412

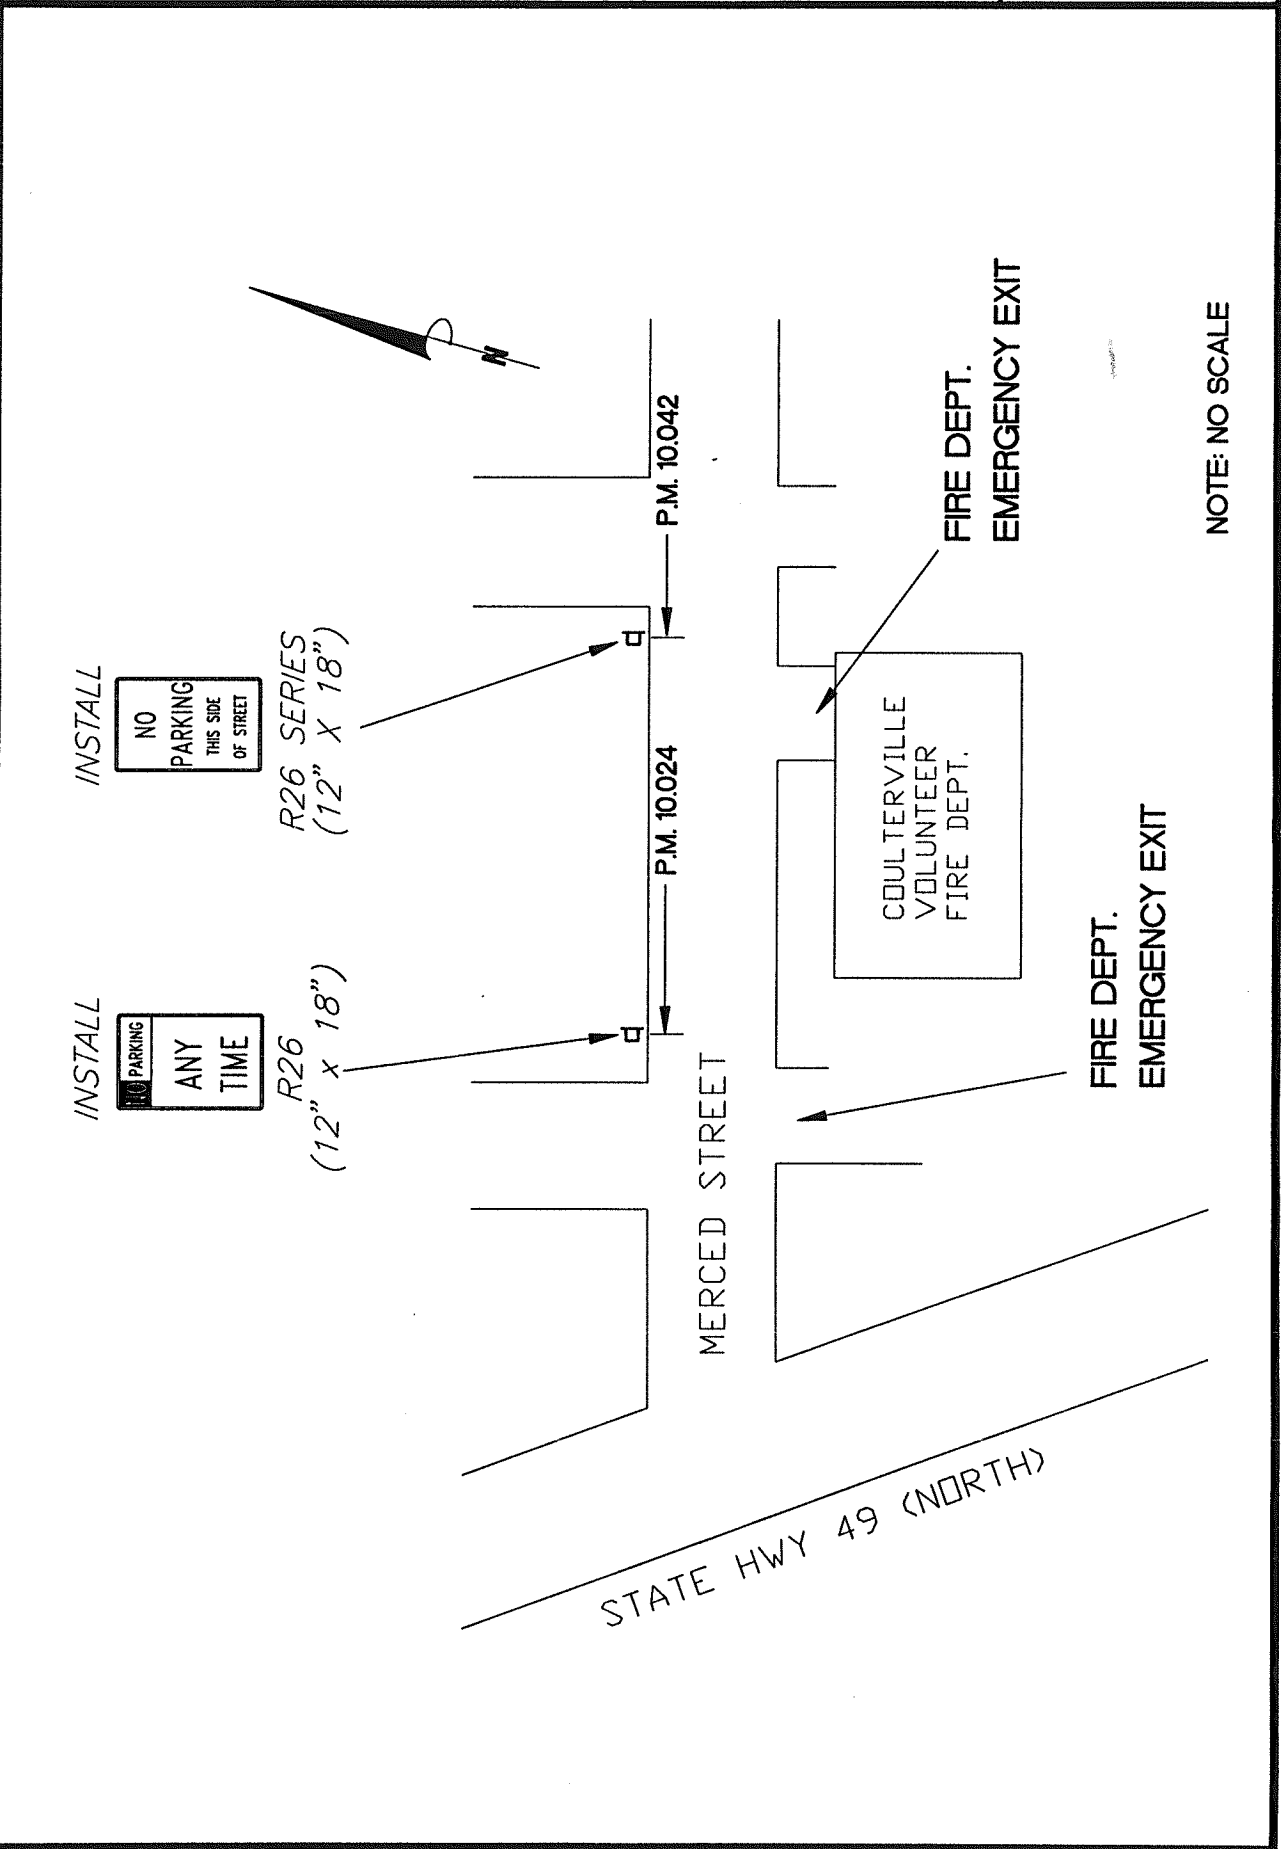

NOTE: NO SCALE

02-050

Tax Area Code  
51021

070

020

080

STATE  
HIGHWAY  
132

STATE  
HIGHWAY  
49

31  
0.04Ac.  
2

RD.)

0.19 Ac.  
1  
COUNTY  
3  
Coulterville  
Fire Department  
and Jail

MERCED

385'

47  
0.24Ac.  
3

46  
0.24Ac.  
6

48  
0.39Ac.

46 Ac.

115.04'

115.5'

90.65'

40'

114.45'

1"=80'

R.S. 82 A  
1399  
1402  
2209

P. M. 20-40

FERRY  
ROAD

Sec. 34,  
Sec. 35,  
T. 2 S., R. 16 E.  
T. 3 S., R. 16 E.

ASS  
PRC  
ONL  
FOF

Assessor's Map Bk. 02 - Pg. 050  
County of Mariposa, Calif.